


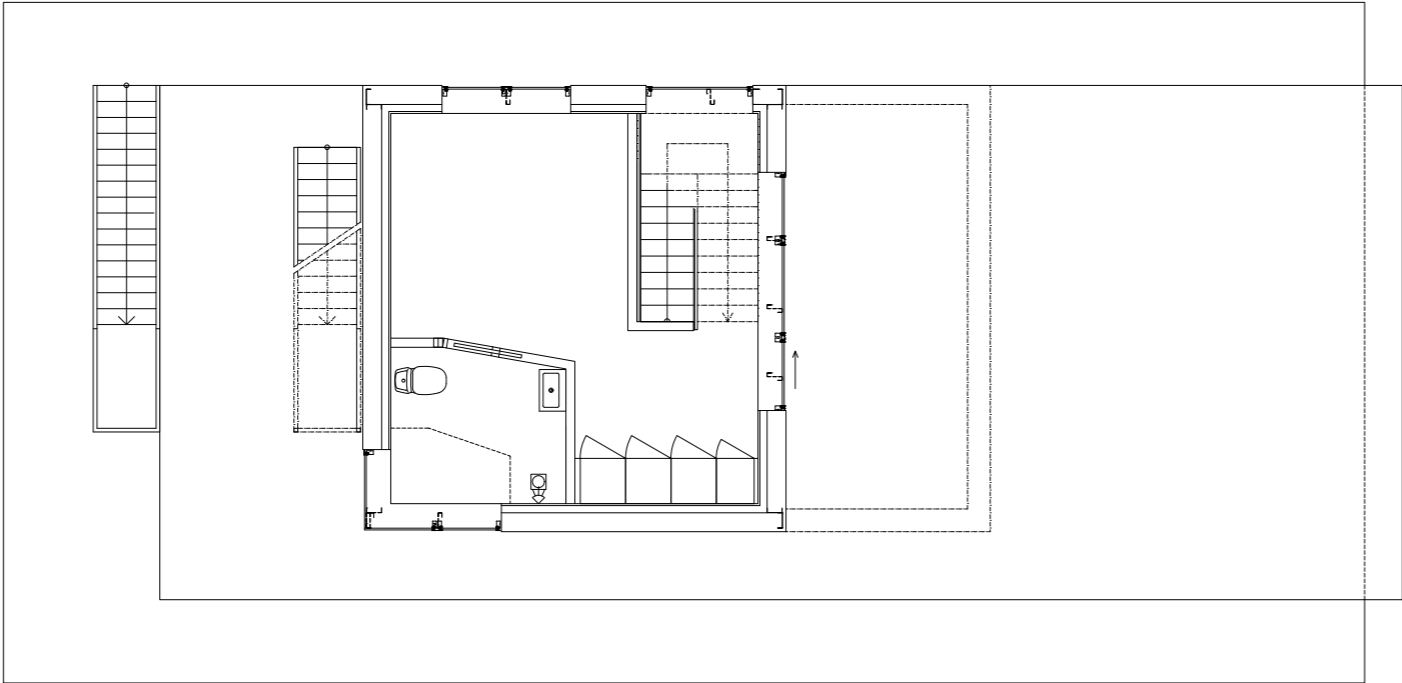
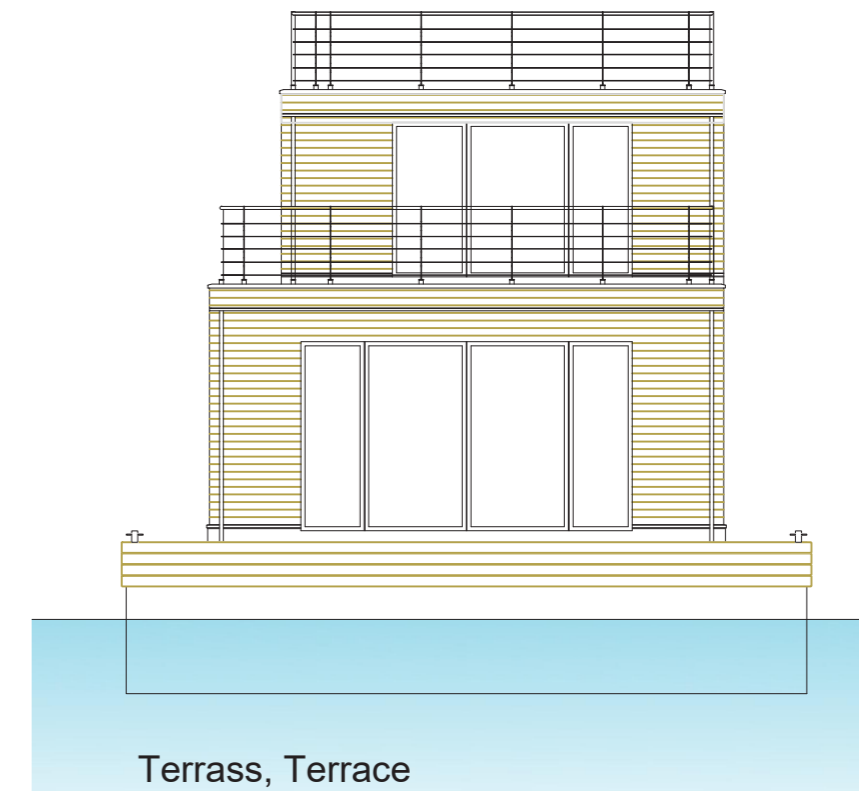
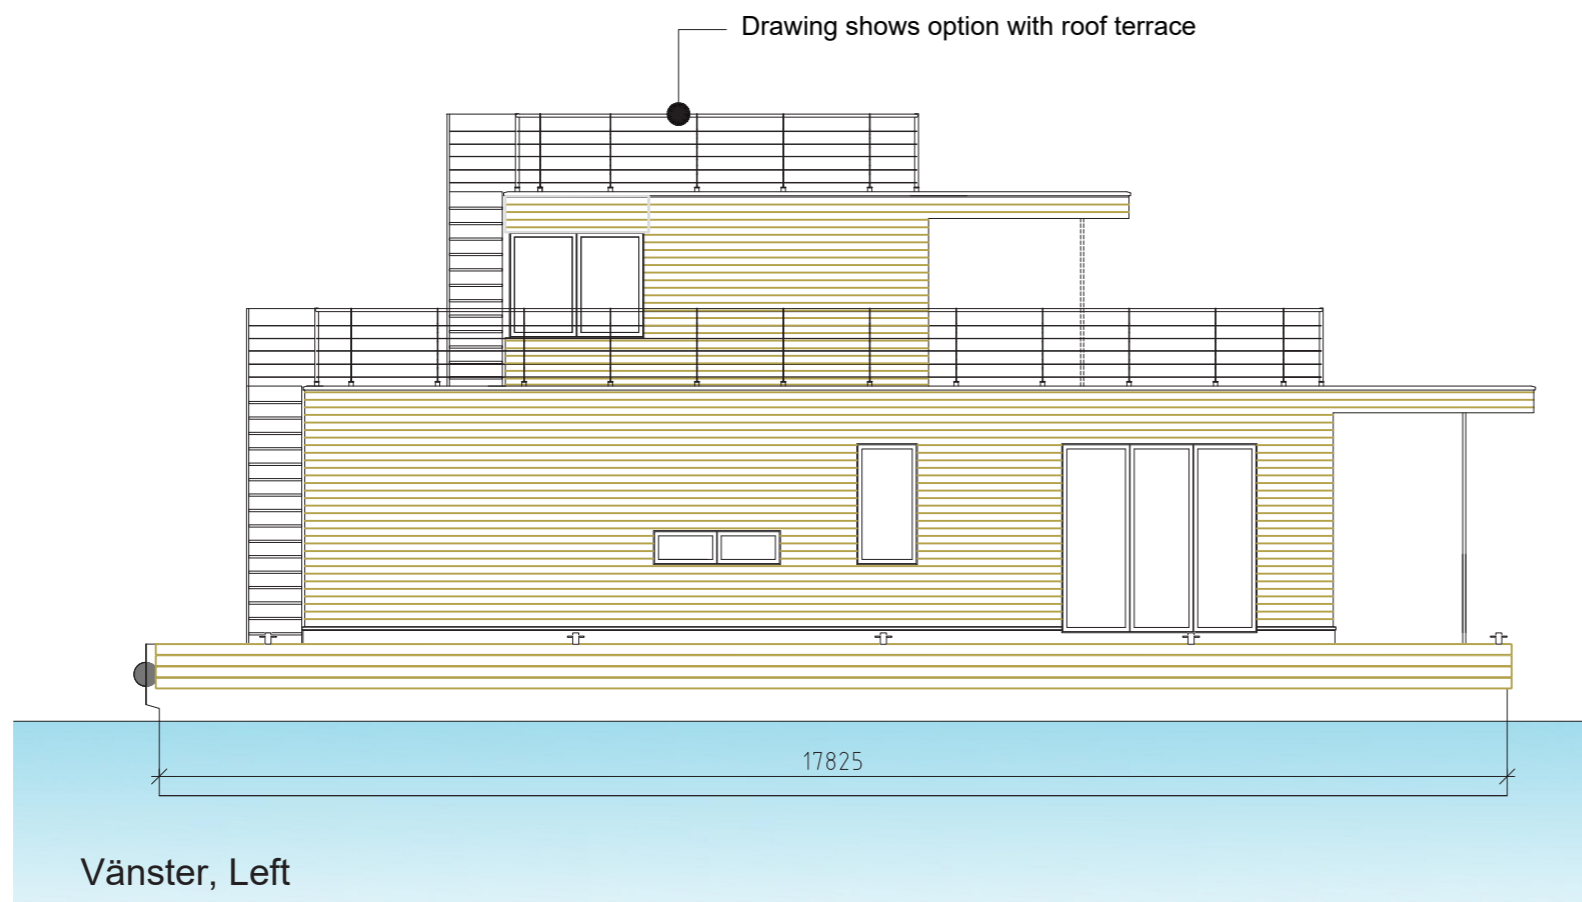


Plan 1, Entré, Entrance plan 78m<sup>2</sup>

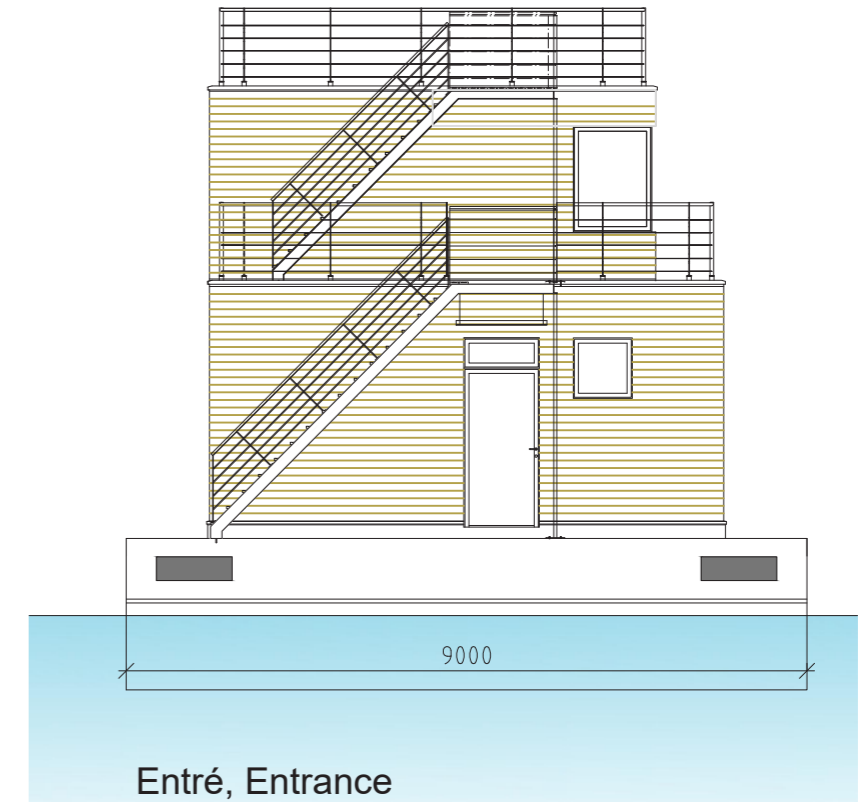


Plan 2, 25m<sup>2</sup>

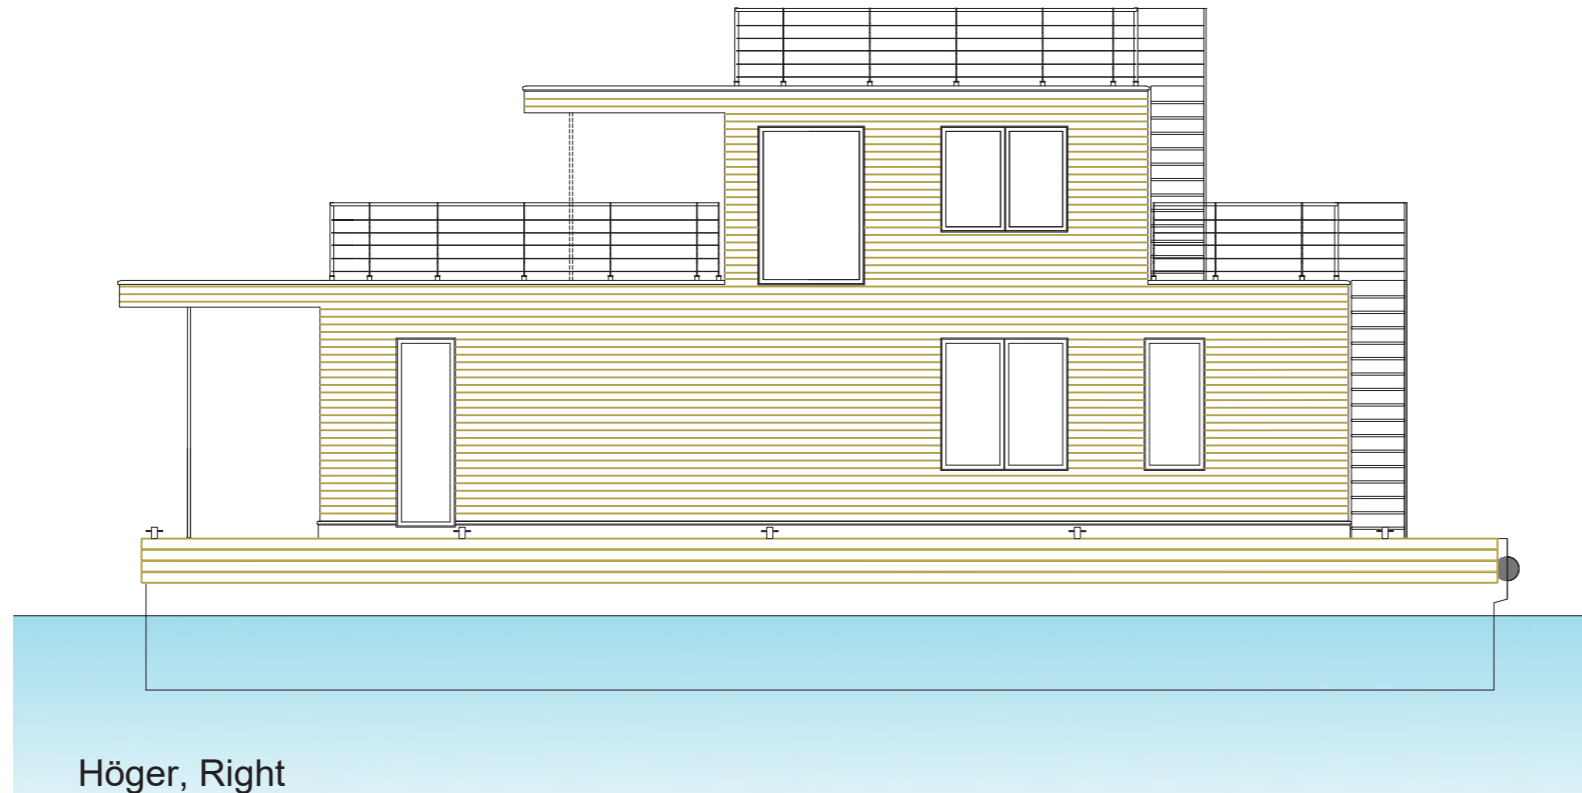

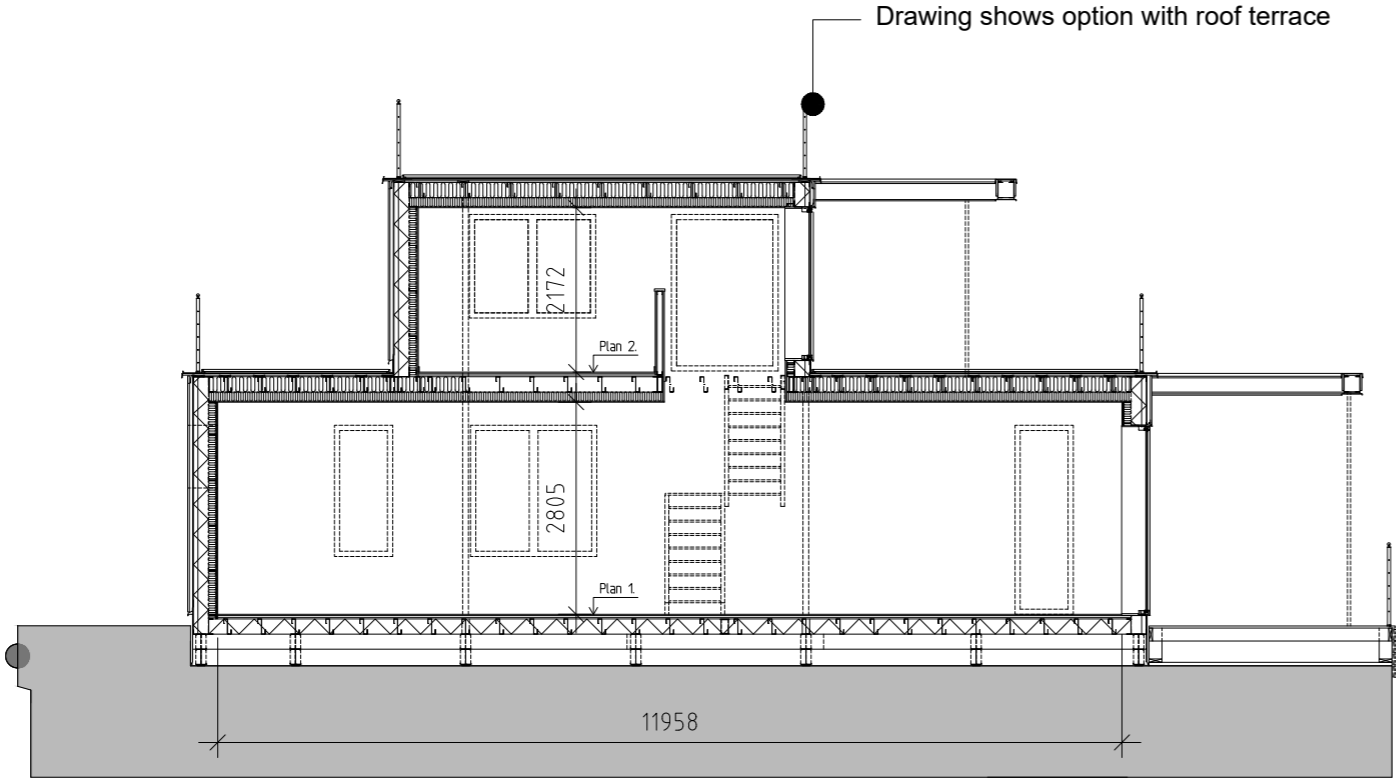

Längdsektion, longitudinal section

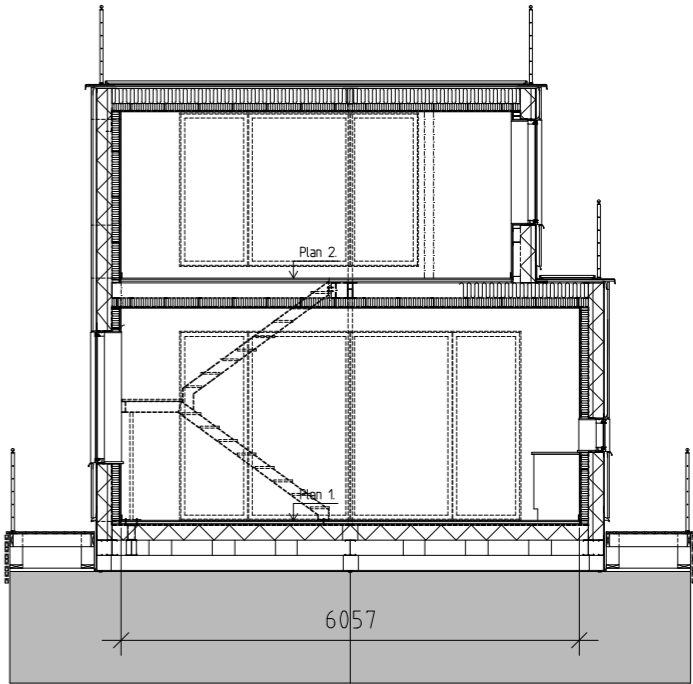

Tvärektion, cross section