



Plan 0, Kassunplan 78m²




Plan 1, Entreplan 78m²

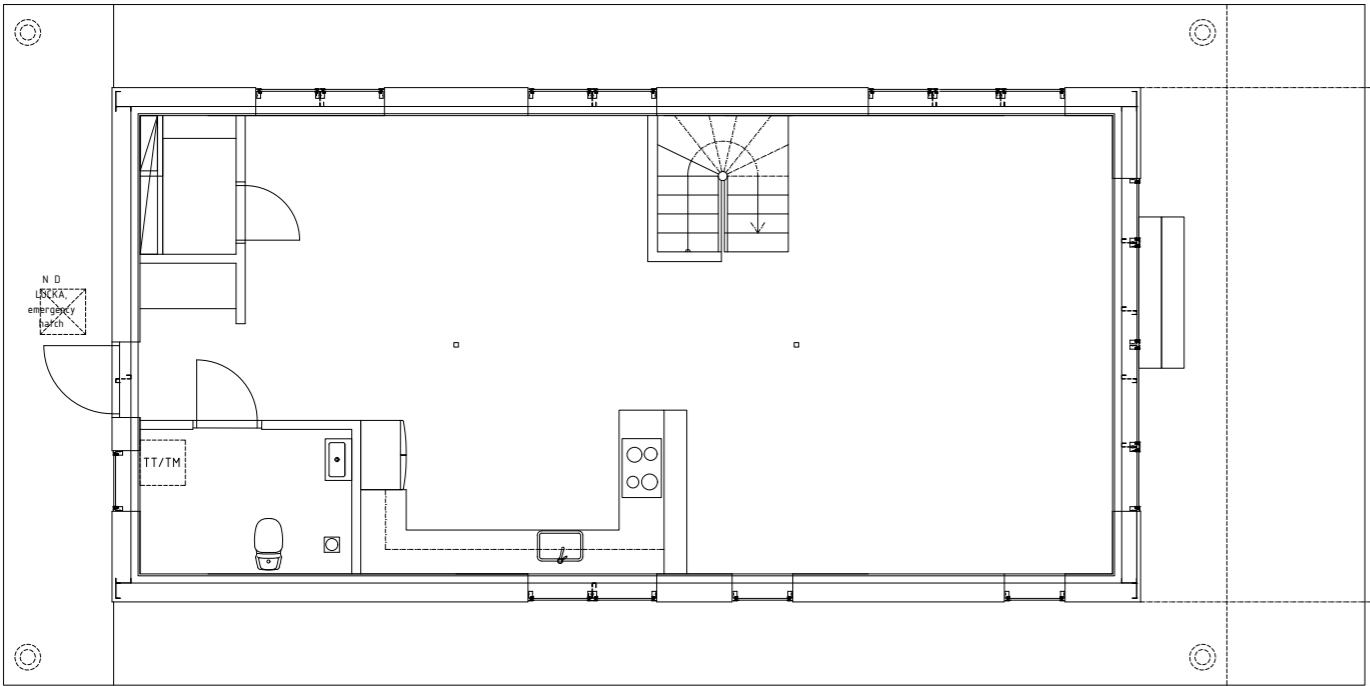


Takplan

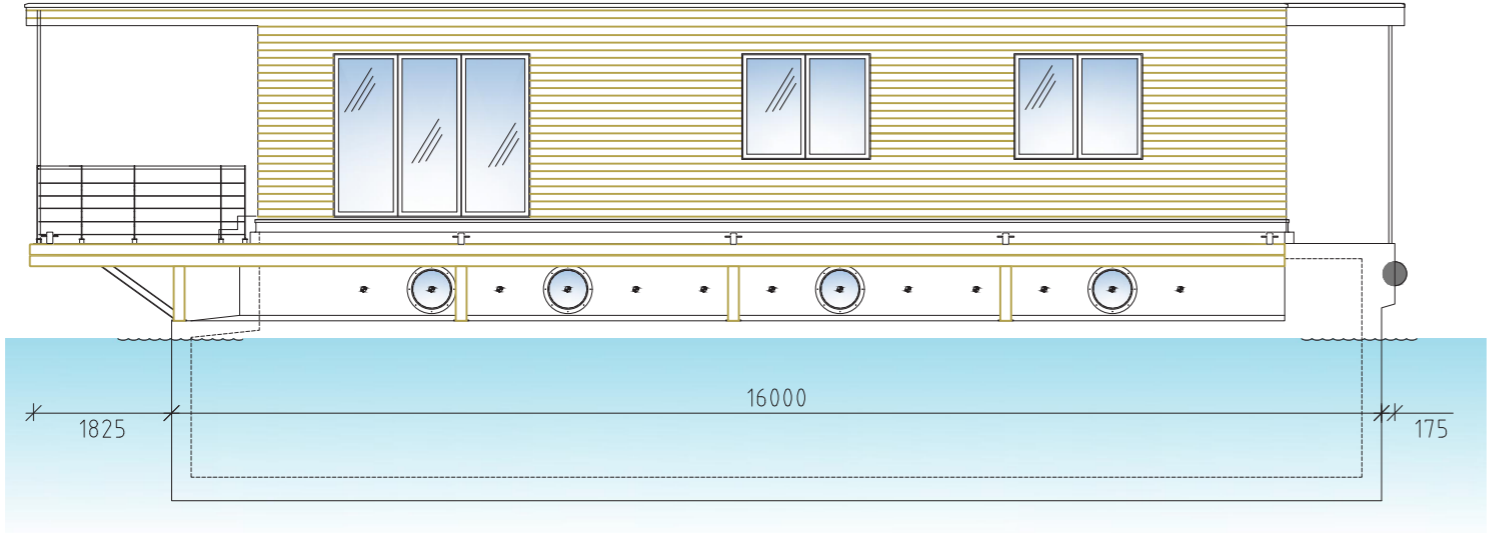


Höger, Right

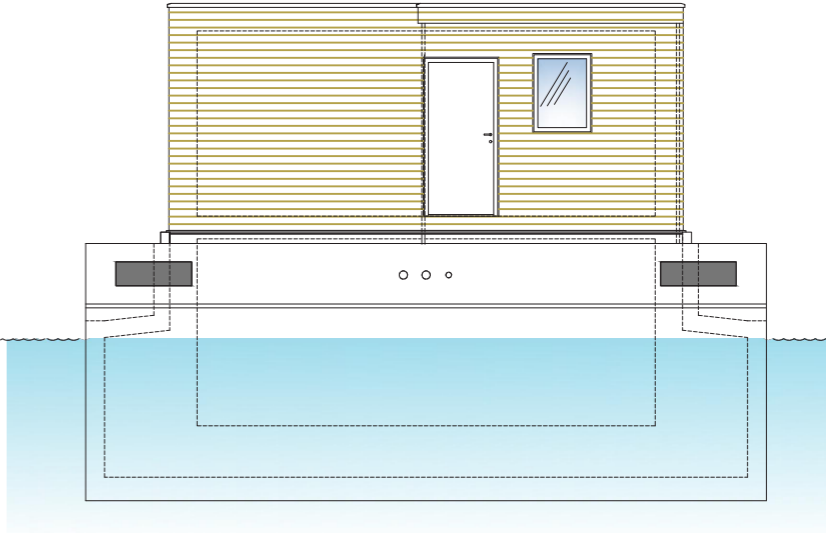


Entré, Entrance

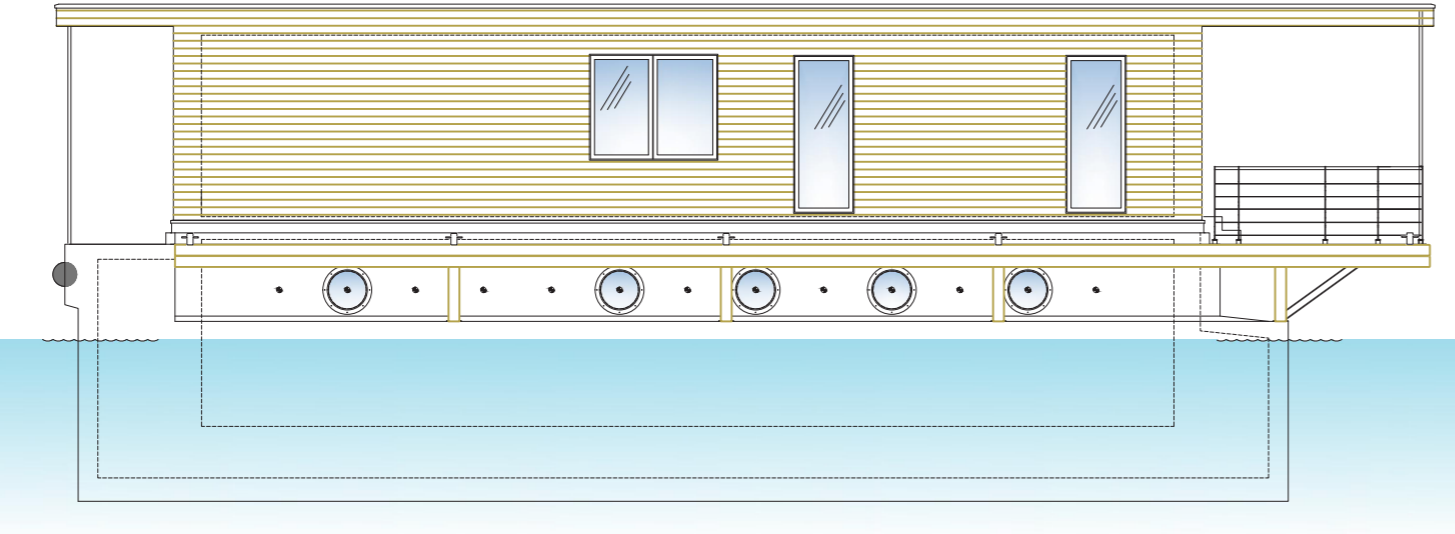


Vänster, Left

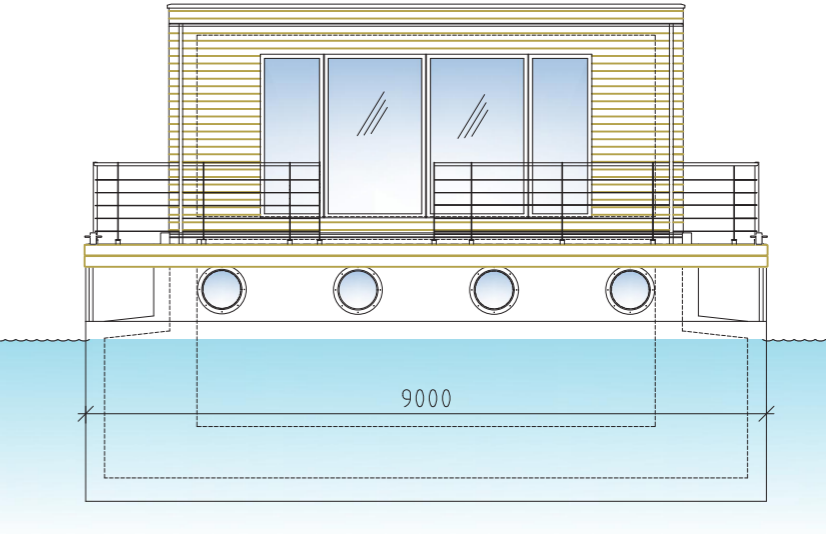

Terrass, Terrace

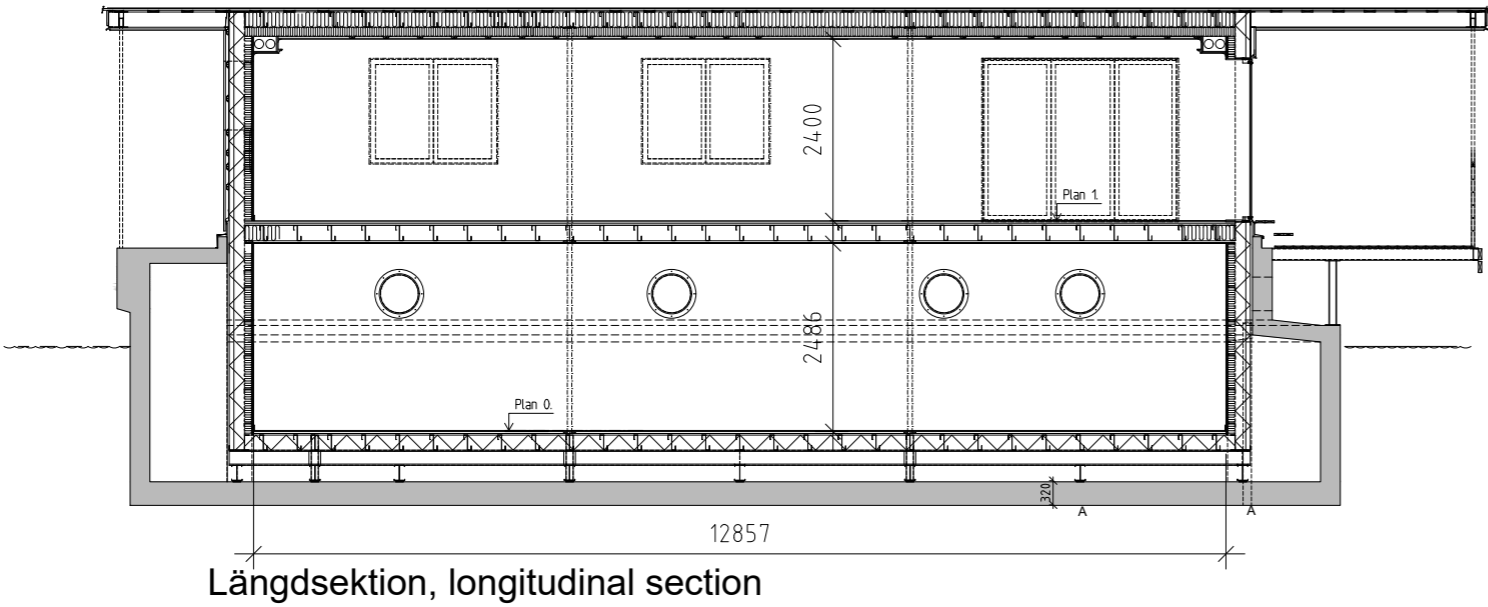

Längdsektion, longitudinal section

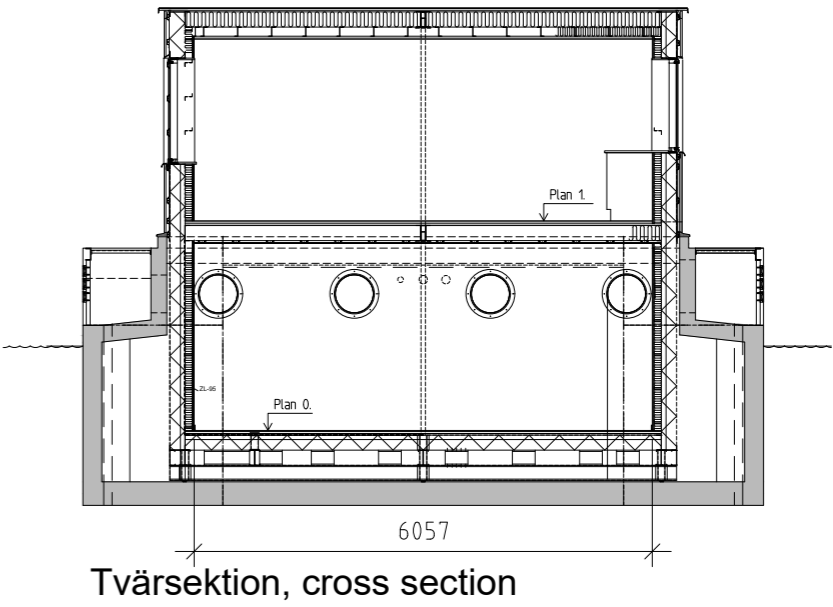

Tvärsektion, cross section